



REVISIONS
4-3-08

While every attempt has been made in the preparation of this plan to avoid errors, omissions, and mistakes, the designer can not guarantee against human error. The contractor and/or client shall verify all conditions, dimensions, details and specifications and be responsible for same. The designer will not be liable for human error after construction begins.

**CREATIVE HOME DESIGNS, INC.**  
 OF MIDDLE TENNESSEE  
 5123 Virginia Way Suite B-11  
 745 S. Church St. Suite 230  
 Murfreesboro TN 37130 (615) 890-2855  
 Brentwood, TN 37027 (615) 370-4481


It is the intent of these documents to provide sufficient information to the experienced builder to construct the project shown; it is therefore his responsibility to verify accuracy and compliance with all regulatory agencies prior to construction, and their requirements must take precedence over those shown.

DATE	7-11-07
DRAWN	D.C./B.M.
JOB NO.	
LOCH	
SHEET	4

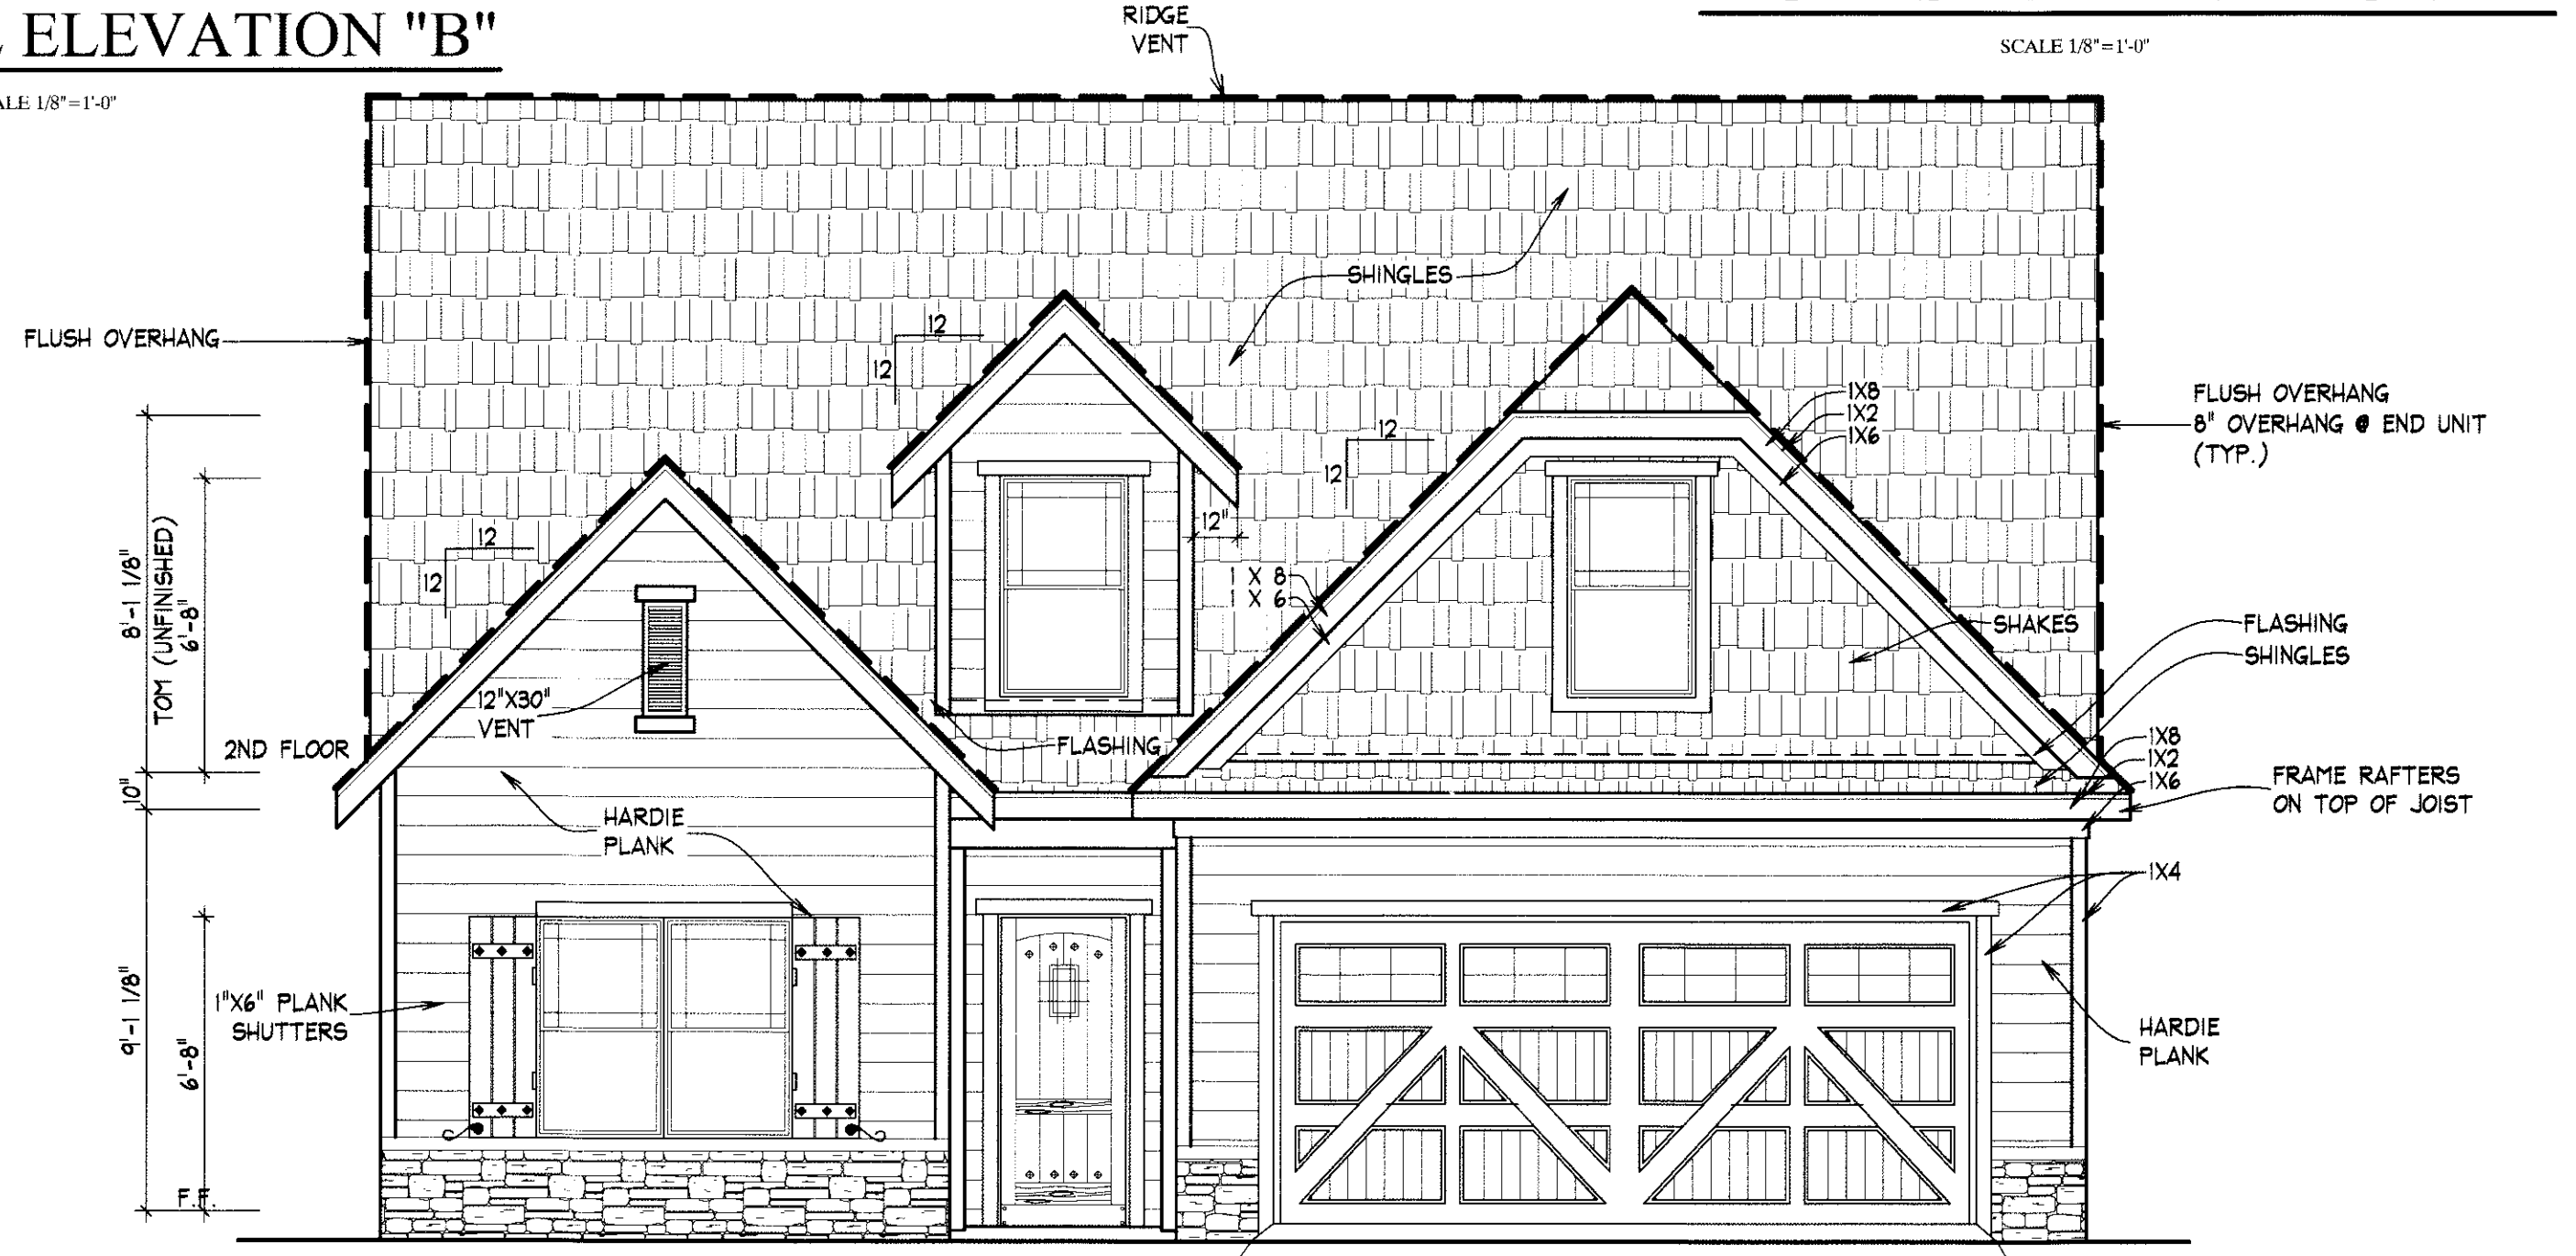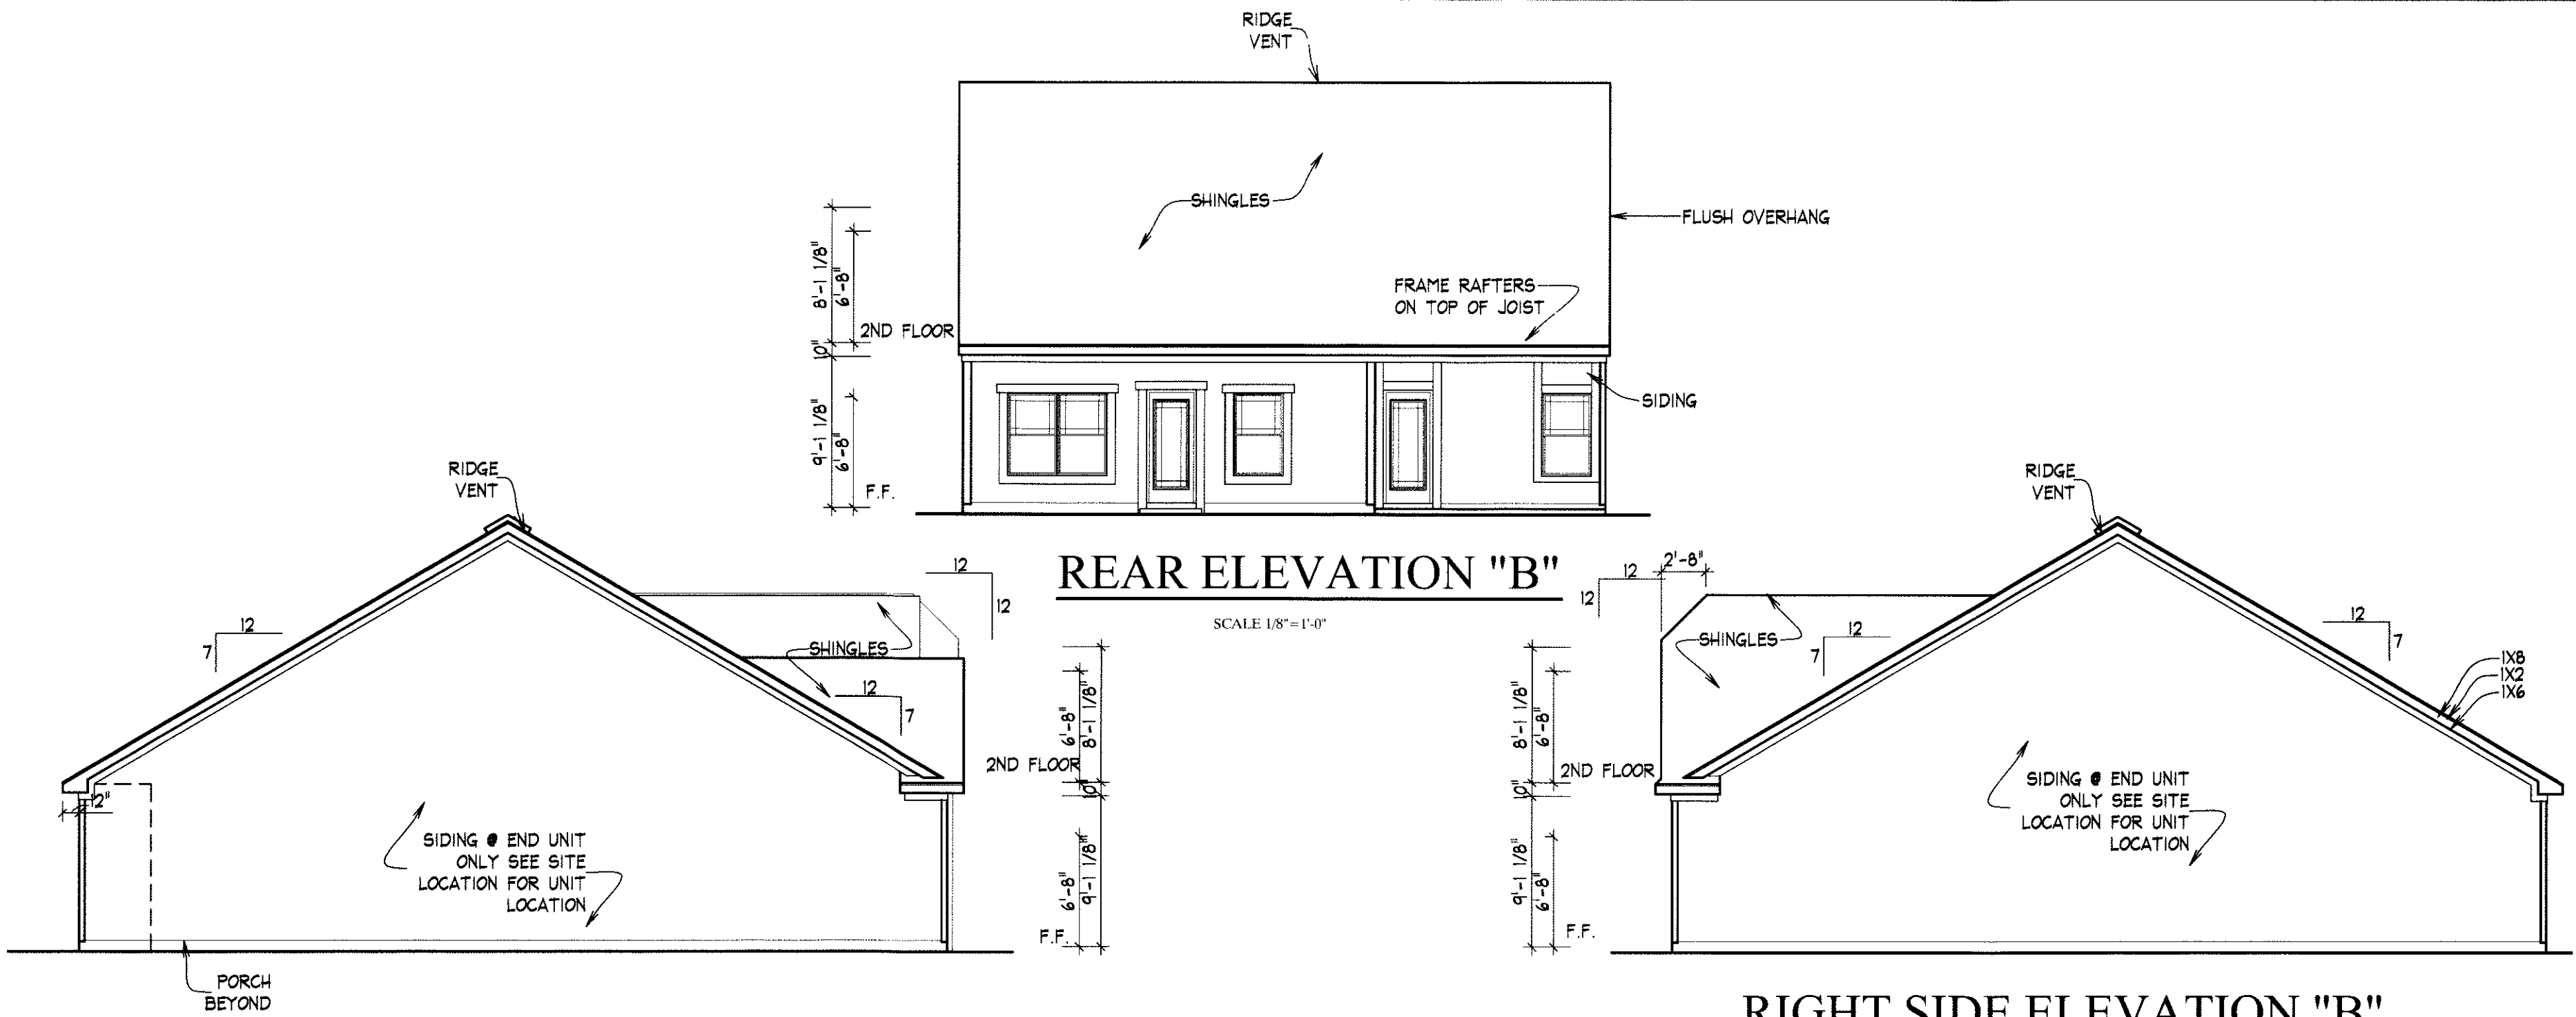

**WEST LAKE VILLAS  
THE BEDFORD**

TOM LOCHBIBLER

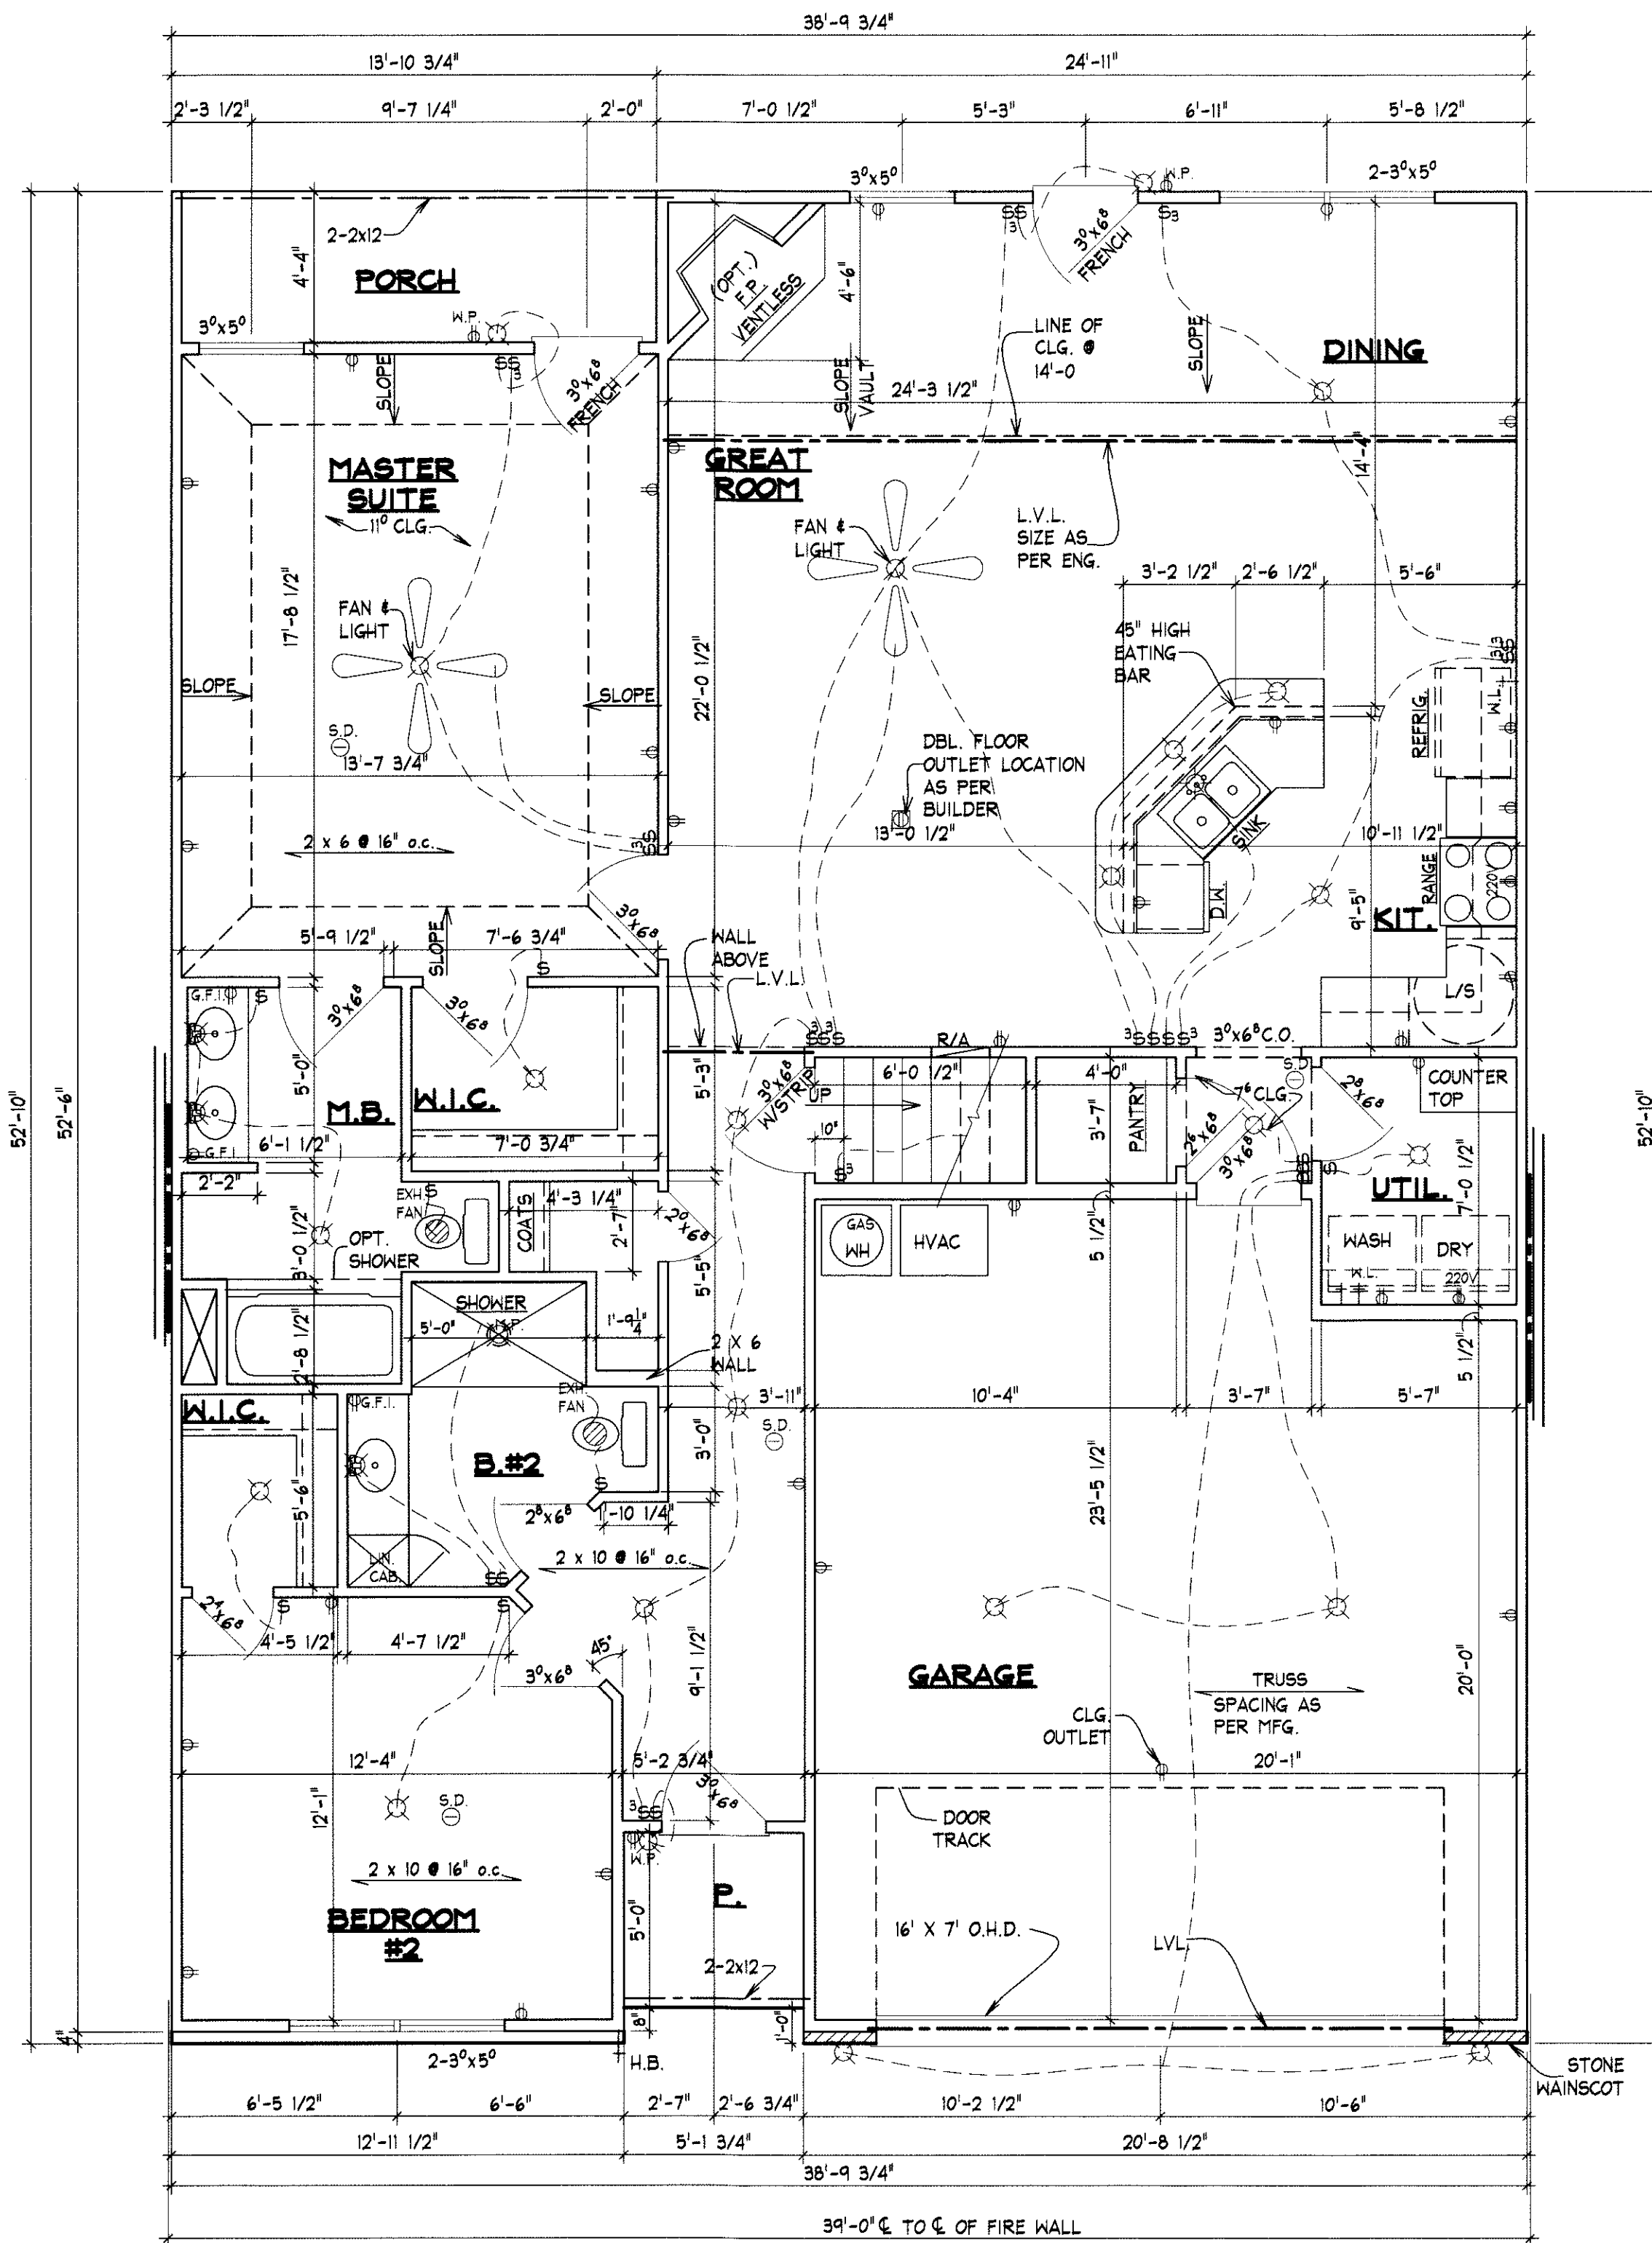

**FIRST FLOOR PLAN UNIT "B"**

SCALE 1/4" = 1'-0"

ELECTRICAL LEGEND	
	RECESSED LIGHT
	SURFACE LIGHT
	DBL. OUTLET
	220V. OUTLET
	FLOOR DBL. OUTLET
	PHONE
	SWITCH
	3 WAY
	SMOKE DETECTOR
	FLOODLIGHT
	EXHAUST FAN
	CEILING FAN
	CABLE TELEVISION
	2'X4' FLOOR. LIGHT
	FLOOR. STRIP FIXT.
	ELECTRICAL WIRING
	JUNCTION BOX
	PHOTO CELL
	MINI HALOGEN (@ NICHE)

**GENERAL FRAMING NOTES:**

1. ALL EXTERIOR WALLS ARE 4" UNLESS OTHERWISE NOTED.
2. ALL INTERIOR WALLS ARE 3 1/2" UNLESS OTHERWISE NOTED.
3. ALLOW 4" FOR ALL BRICK VENEER
4. 9'-0" CLGS. DN. & 8'-0" CLGS. UP.
5. WHEN VAULTED CEILING IS USED, COL. WALL TO BE @ 9'-0" HIGH W/ PLANT SHELF ABOVE.
6. MOVE C.O. @ GREAT ROOM TO ENTRY HALL WHEN VAULTED CEILING IS USED.
7. REMOVE DOOR TO STAIR & CHANGE WALL TO RAILING IF IF BONUS IS FINISHED.
8. SEE BUILDER/ENG. FOR FINISHED SLAB ELEV. ADJUST FIREWALL DETAIL AS PER SLAB ELEV.

**APPROX. AREA**

FIRST FLOOR LIVING AREA	1488
TOTAL HEATED	1488
OPT. BONUS ROOM	277
OPT. BEDROOM #3	291
OPT. BATH #3 @ HALL	227
GARAGE	475
COVERED PORCHES	87
<b>TOTAL COVERED</b>	<b>2845</b>

**WEST LAKE VILLAS  
THE BEDFORD**

REVISIONS
4-3-08

While every attempt has been made in the preparation of this plan to avoid errors, omissions, and mistakes, the designer can not guarantee against human error. The contractor and/or client shall verify all conditions, dimensions, details and specifications and be responsible for same. The designer will not be liable for human error after construction begins.




**CREATIVE HOME DESIGNS, INC.**  
OF MIDDLE TENNESSEE  
5123 Virginia Way Suite B-11  
745 S. Church St. Suite 230  
Murfreesboro TN 37130 (615) 890-2855

It is the intent of these documents to provide sufficient information to the experienced builder to construct the project shown; it is therefore his responsibility to verify accuracy and compliance with all regulatory agencies prior to construction, and their requirements must take precedence over those shown.

DATE	7-11-07
DRAWN	D.C./B.M.
JOB NO.	
LOCH	
SHEET	<b>2</b>

TOM LOCHIBHLER

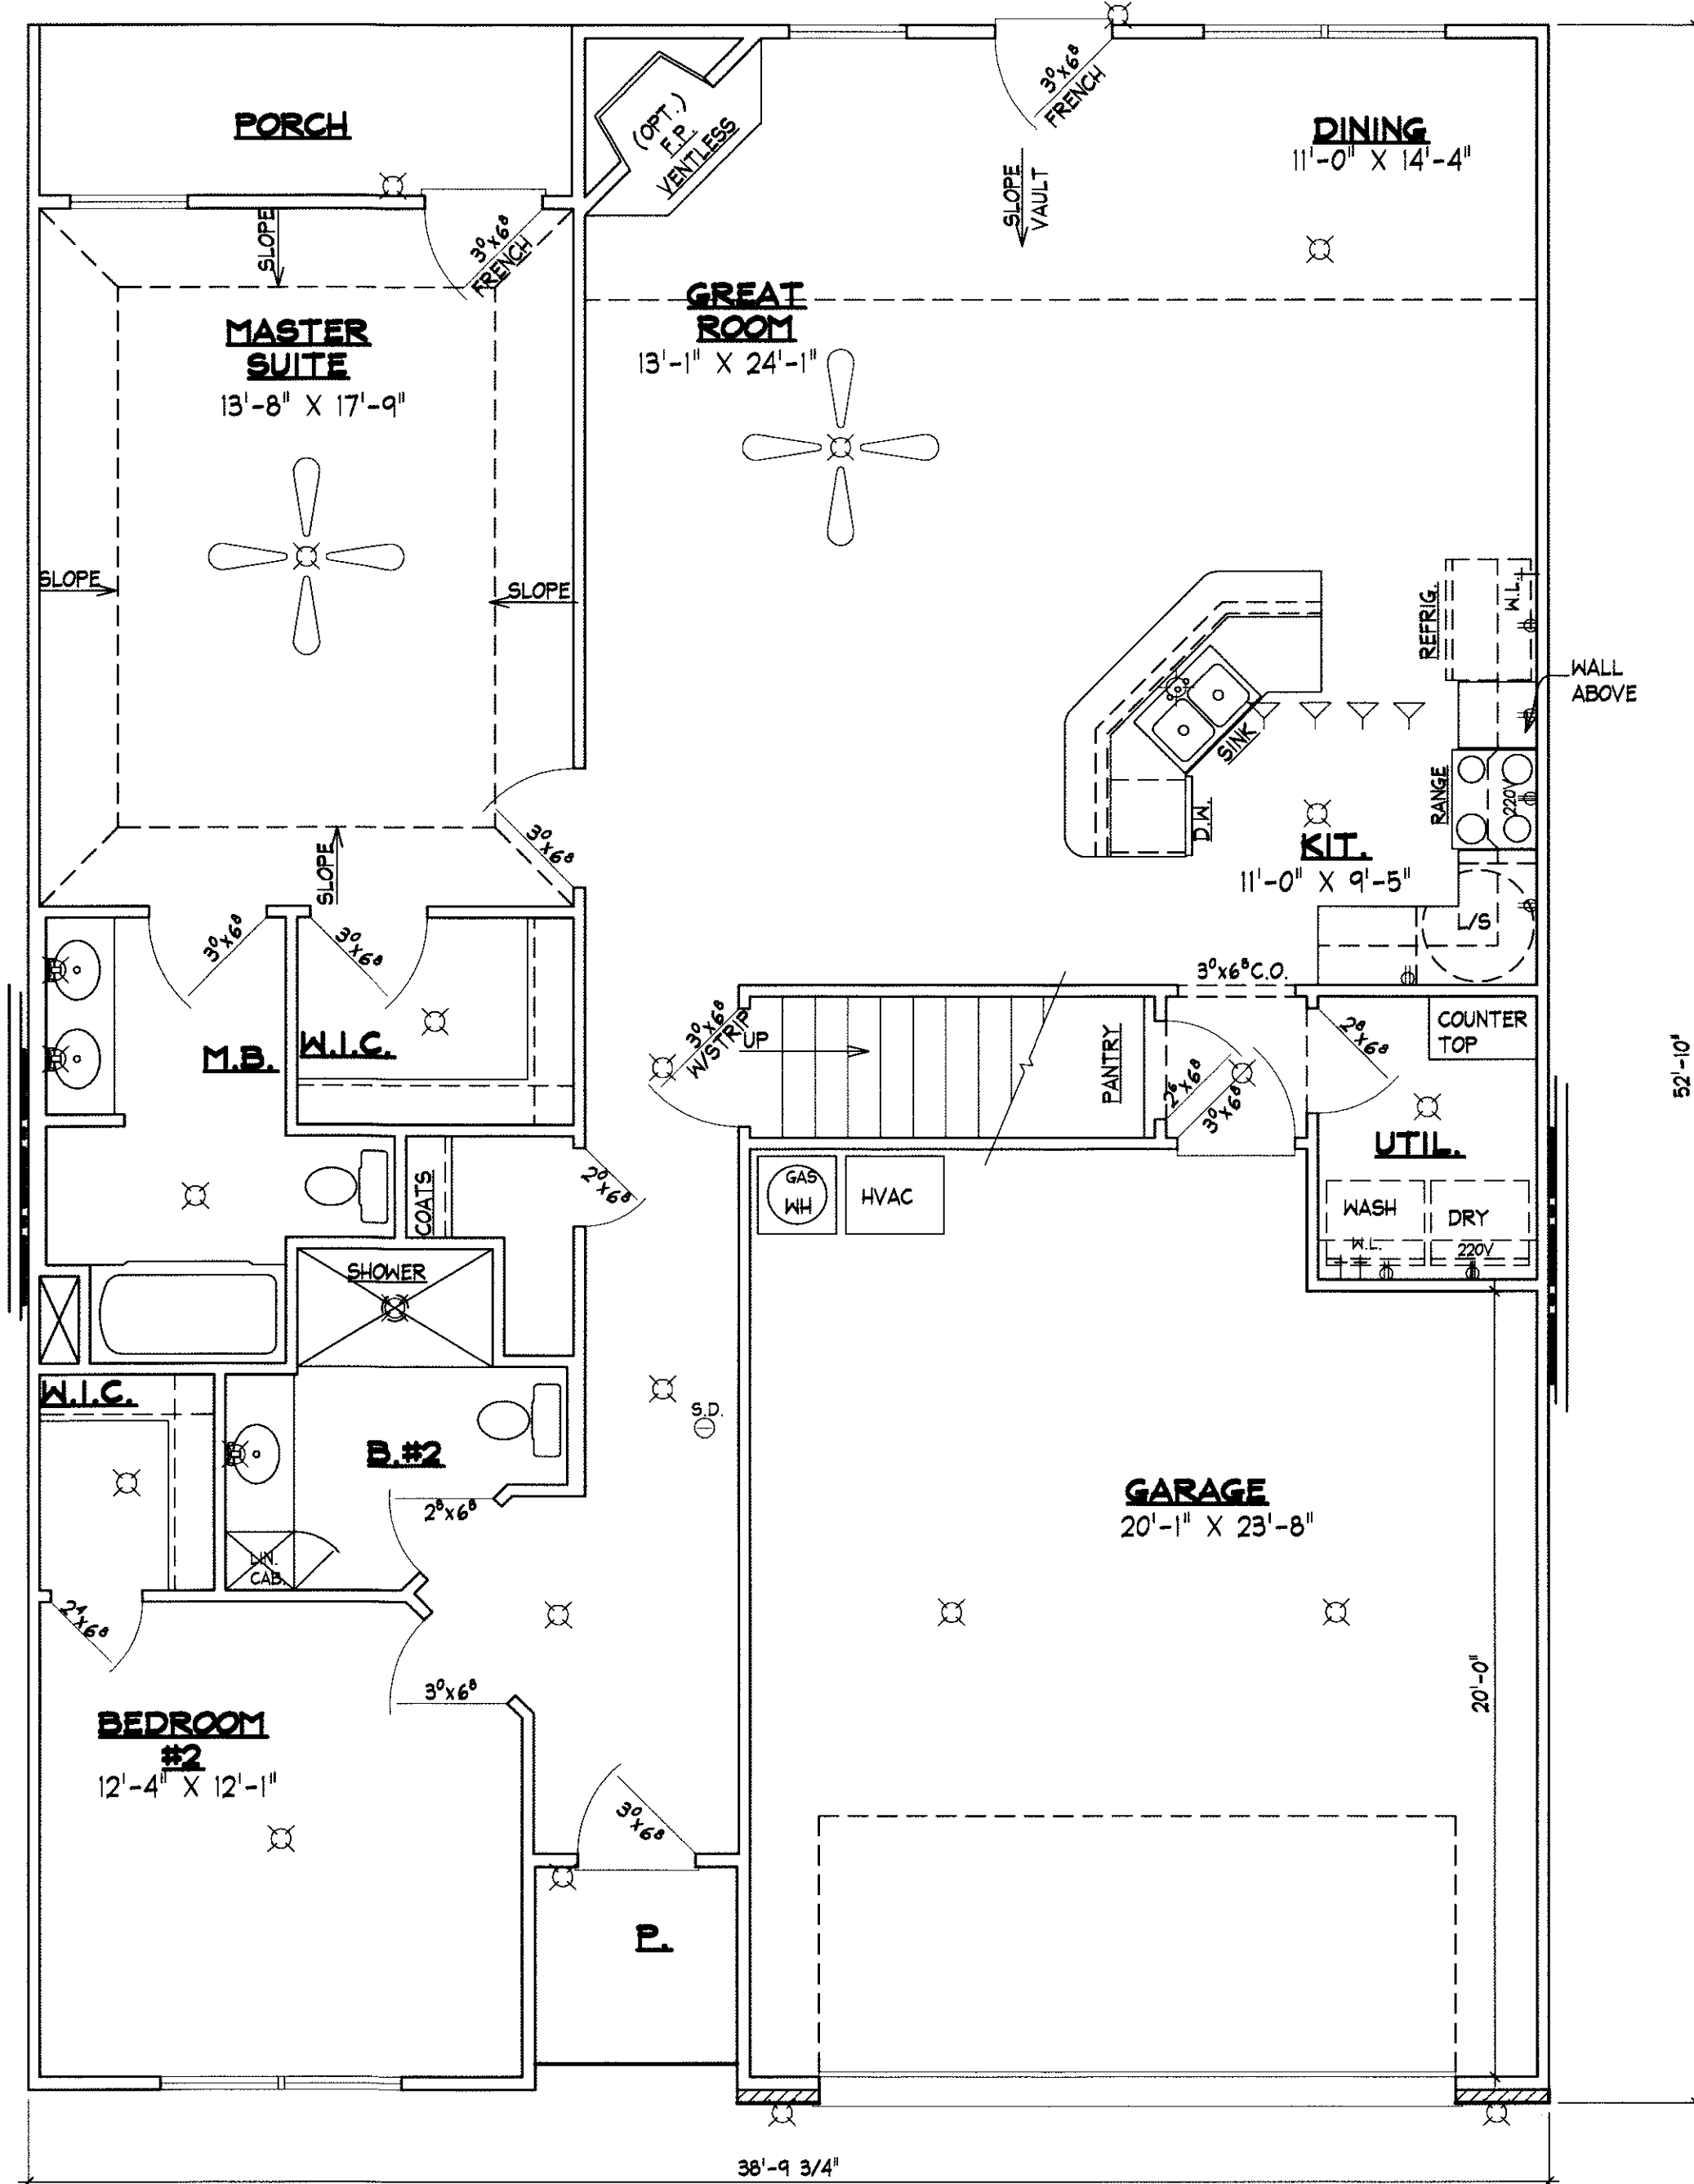


**APPROX. AREA**

FIRST FLOOR LIVING AREA	1488
TOTAL HEATED	1488
OPT. BONUS ROOM	277
OPT. BEDROOM #3	291
OPT. BATH #3 @ HALL	227
GARAGE	475
COVERED PORCHES	87
<b>TOTAL COVERED</b>	<b>2845</b>

**FIRST FLOOR PLAN**  
SCALE 1/4"=1'-0"

**WEST LAKE VILLAS**  
**THE BEDFORD**



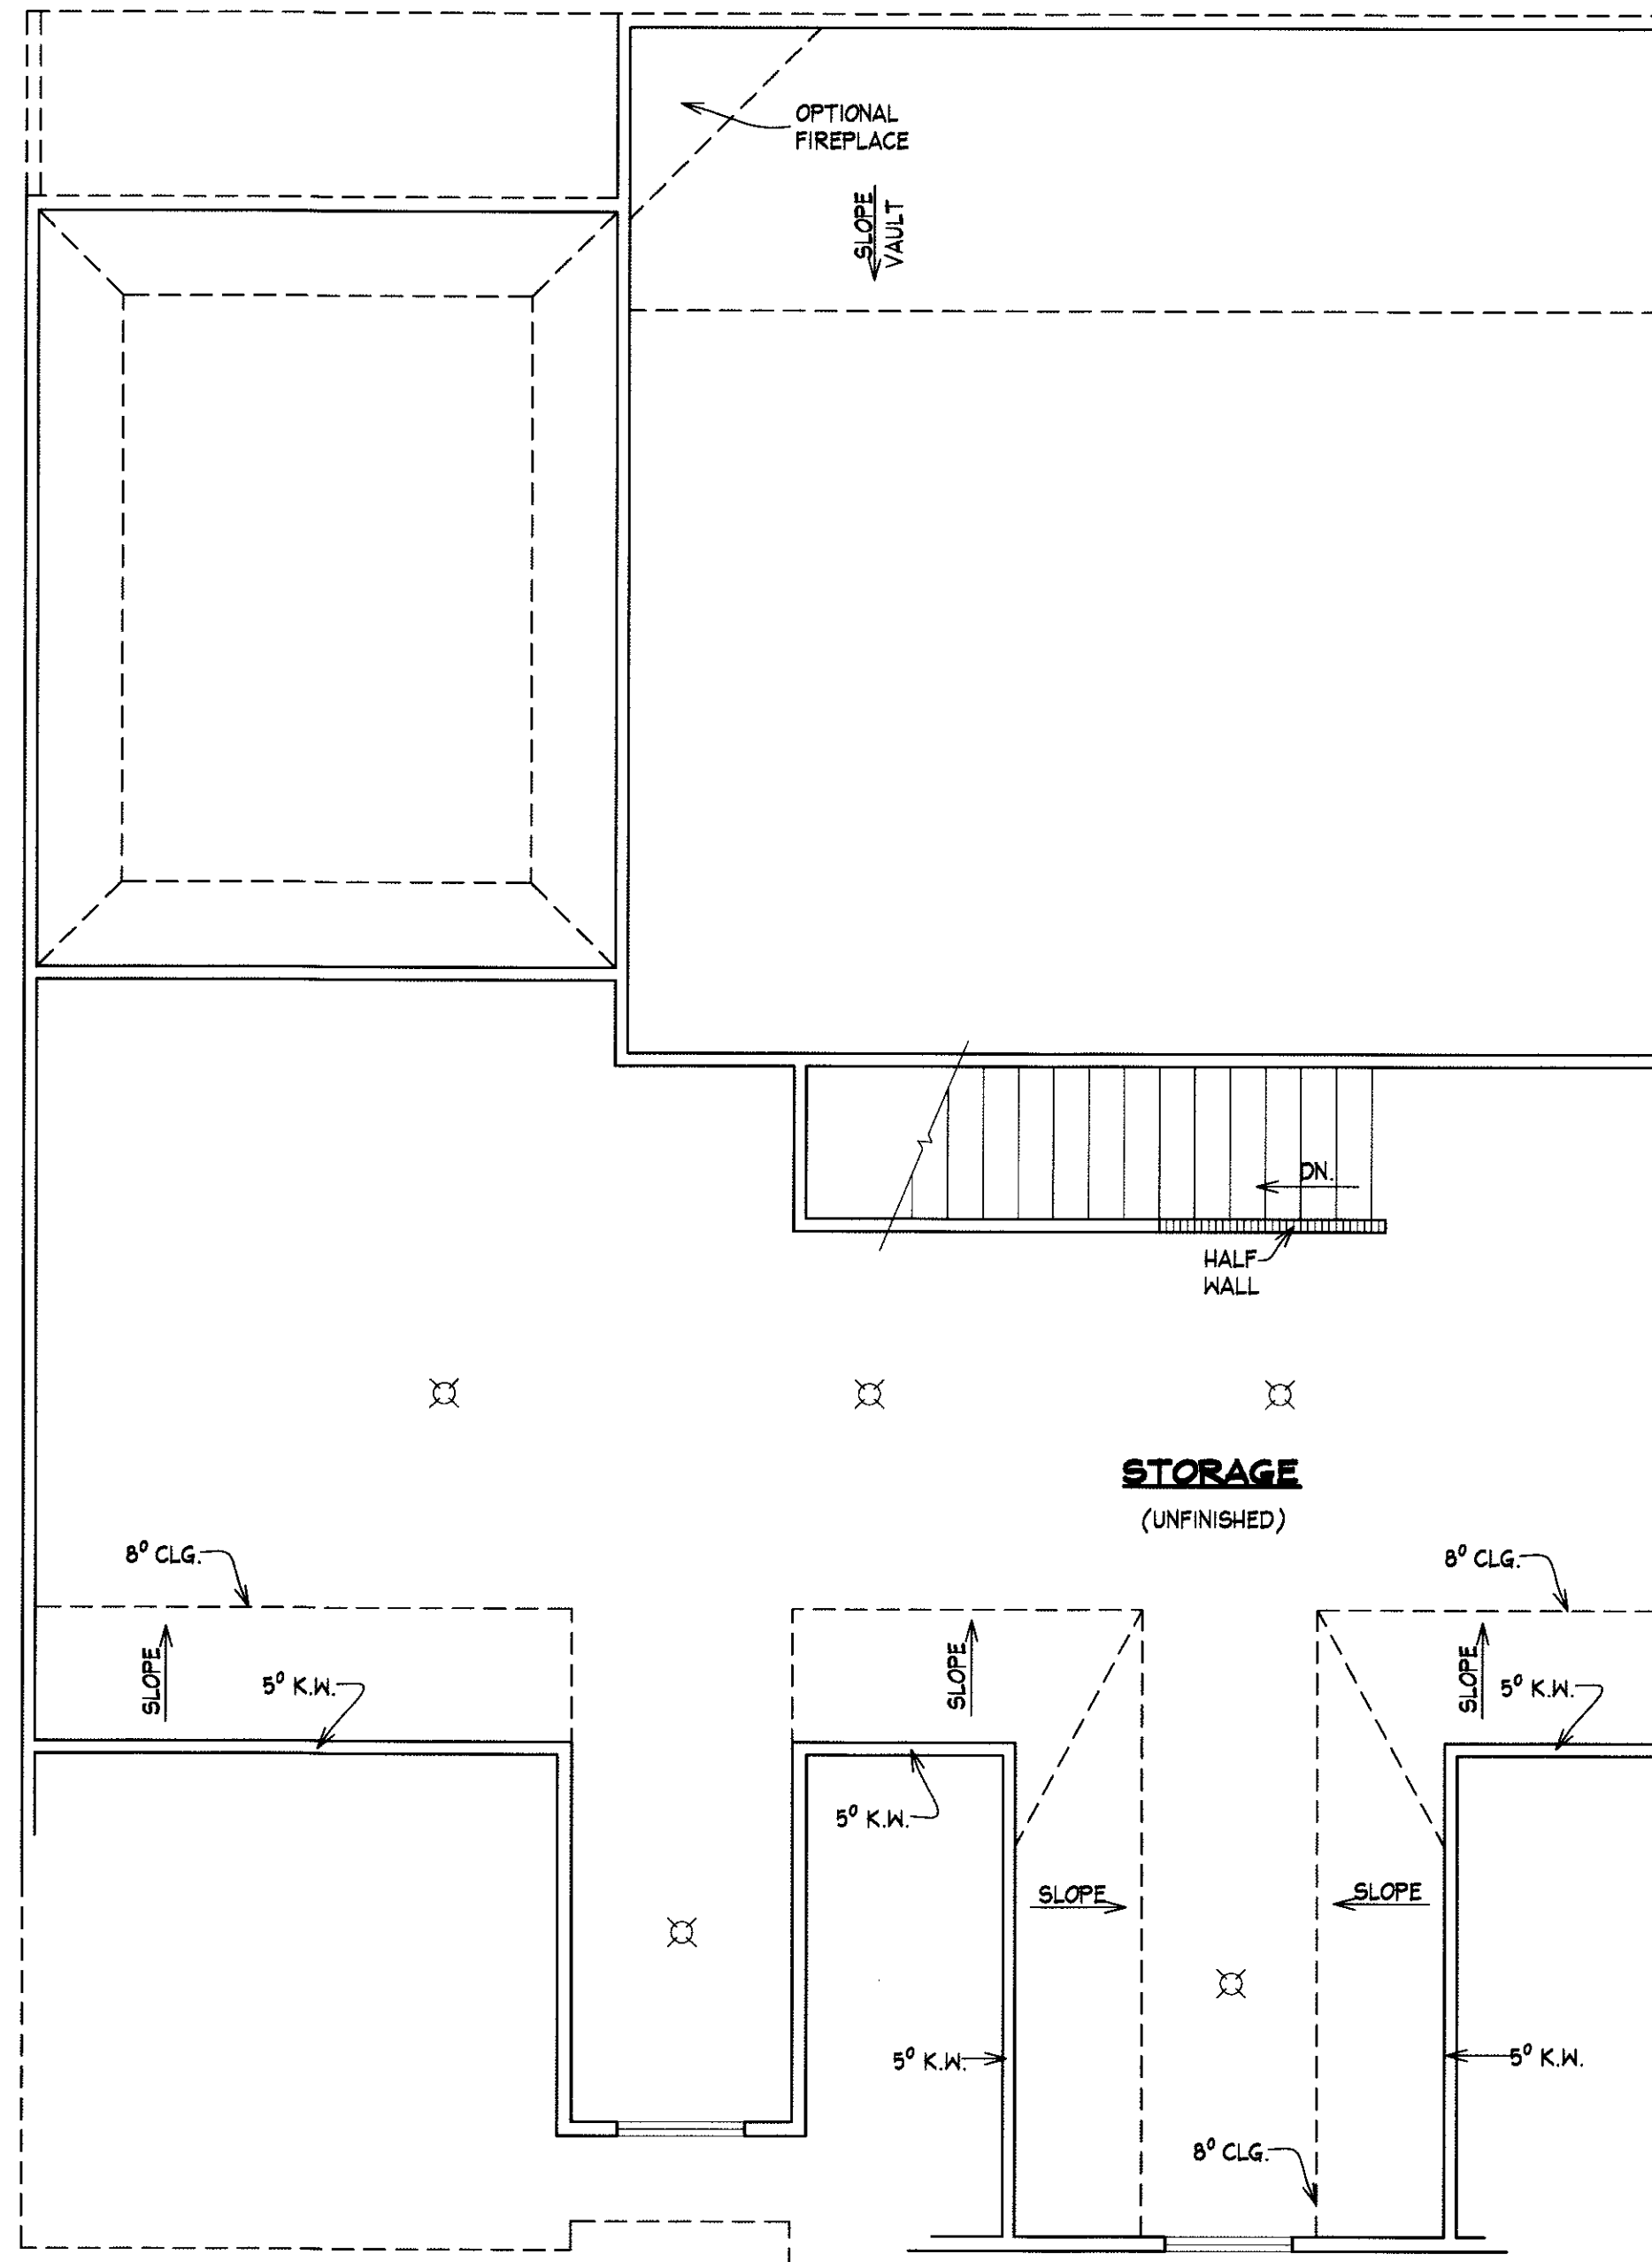

**SECOND FLOOR PLAN "B"**


SCALE 1/4"=1'-0"



**FRONT ELEVATION**


SCALE 1/4"=1'-0"

**WEST LAKE VILLAS**  
**THE BEDFORD**

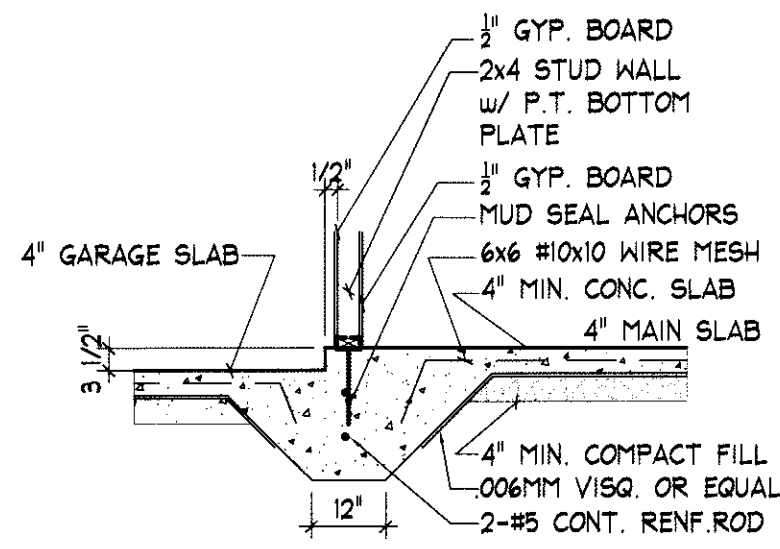


**SECTION - M**

SCALE: NONE

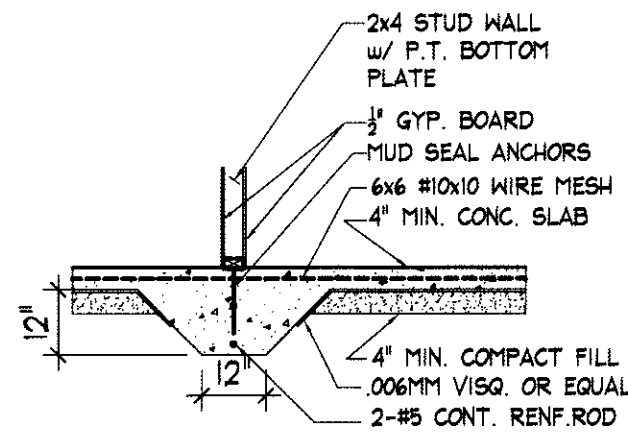


**SECTION - E**

SCALE: NONE

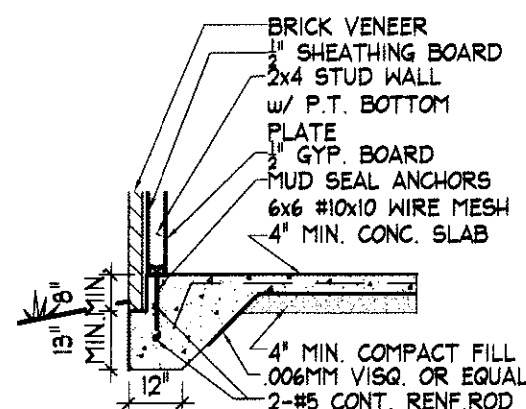


**SECTION - D**

SCALE: NONE

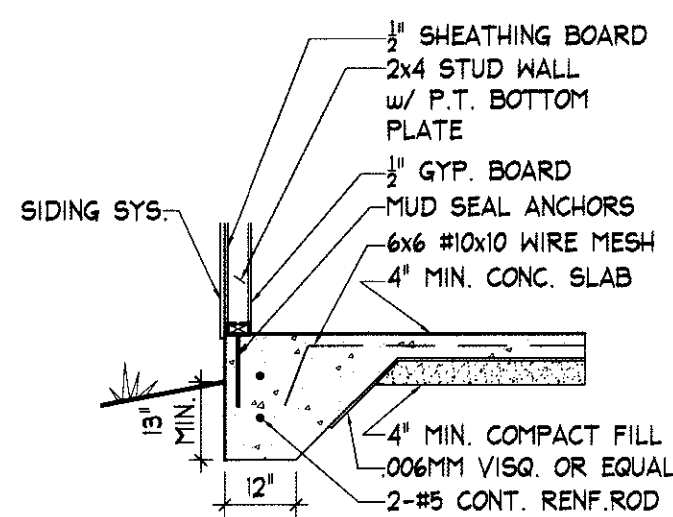


**SECTION - C**

SCALE: NONE

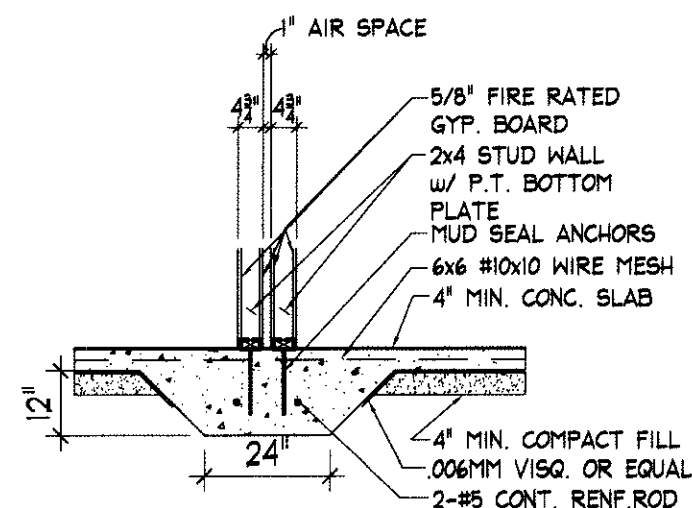

**(TYP.) @ FIREWALL**

SCALE: NONE

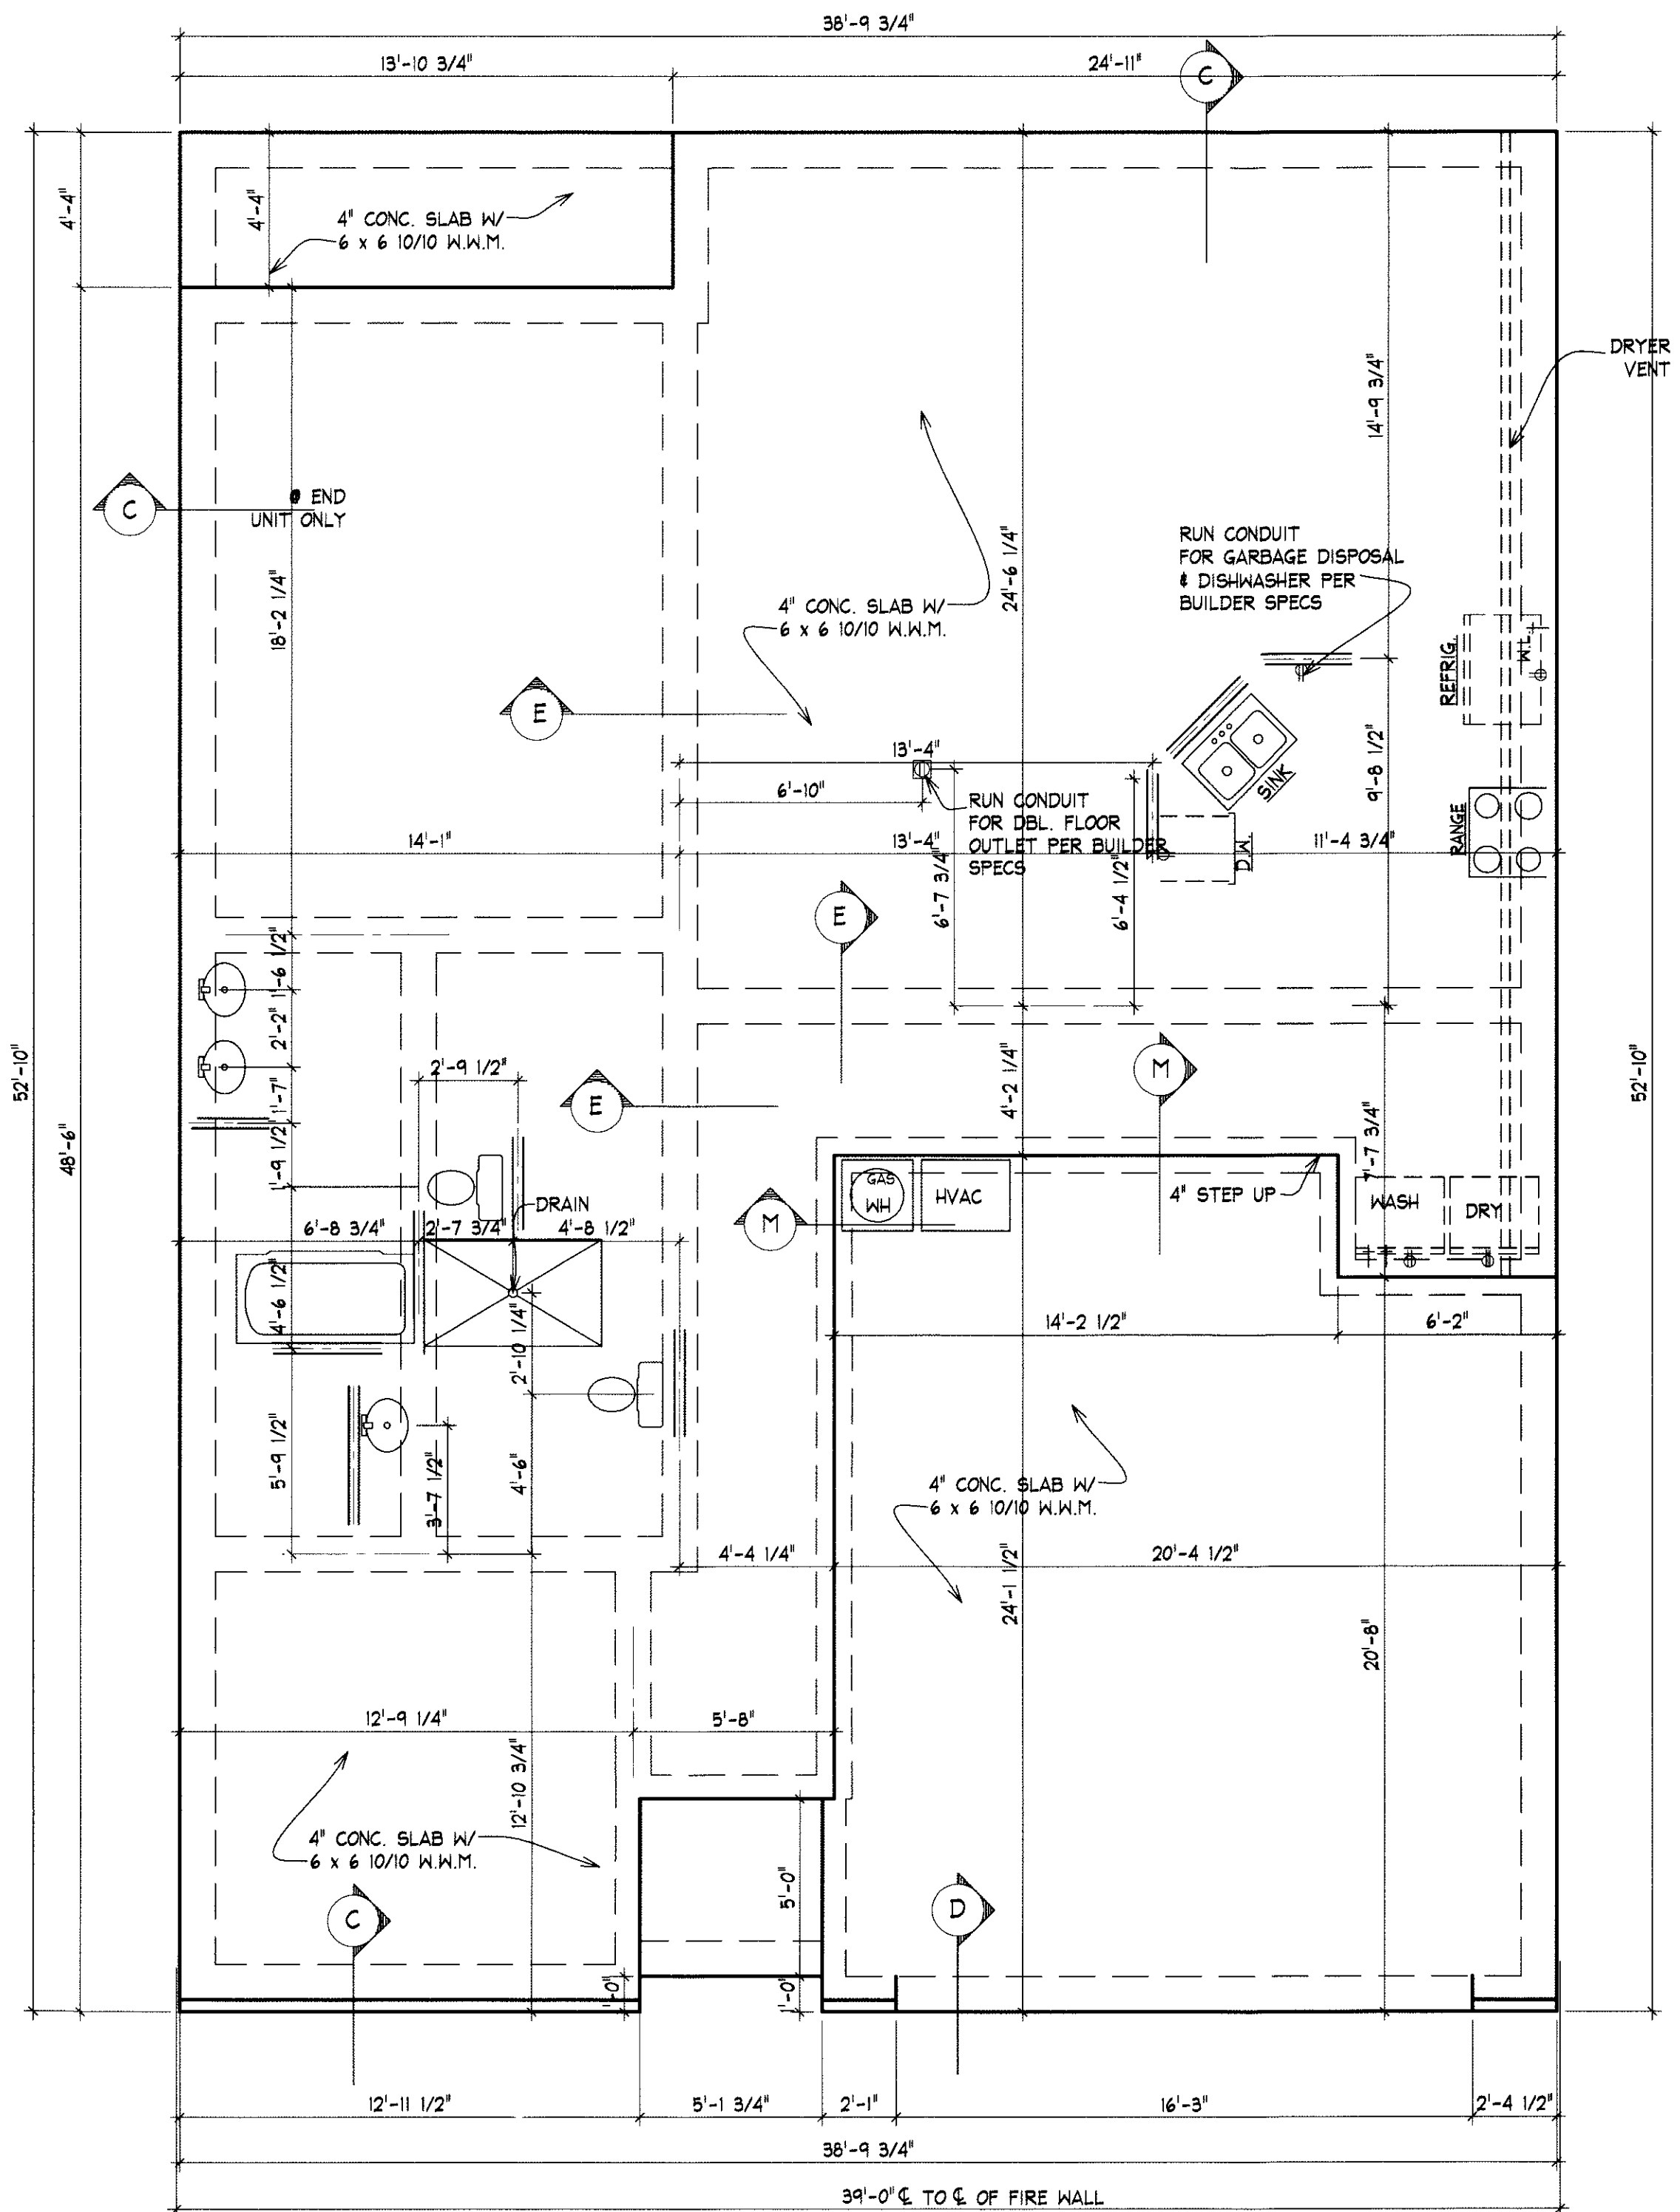

**FOUNDATION PLAN UNIT "B"**

SCALE 1/4"=1'-0"

**WEST LAKE VILLAS  
THE BEDFORD**

REVISIONS
4-3-08

While every attempt has been made in the preparation of this plan to avoid errors, omissions, and mistakes, the designer can not guarantee against human error. The contractor and/or client shall verify all conditions, dimensions, details and specifications and the responsible for same. The designer will not be liable for human error after construction begins.



**CREATIVE HOME DESIGNS, INC.**  
OF MIDDLE TENNESSEE  
5123 Virginia Way Suite B-11  
745 S. Church St. Suite 230  
Murfreesboro TN 37130 (615) 890-2855  
Brentwood, TN 37027 (615) 370-4481

It is the intent of these documents to provide sufficient information to the experienced builder to construct the project shown; it is therefore his responsibility to verify accuracy and compliance with all regulatory agencies prior to construction, and their requirements must take precedence over those shown.

DATE	7-11-07
DRAWN	D.C.B.M.
JOB NO.	
LOCH	
SHEET	1

TOM LOCHIBLER



